




B1 SIDEWALL FLASHING @ BRICK
3" = 1'-0"

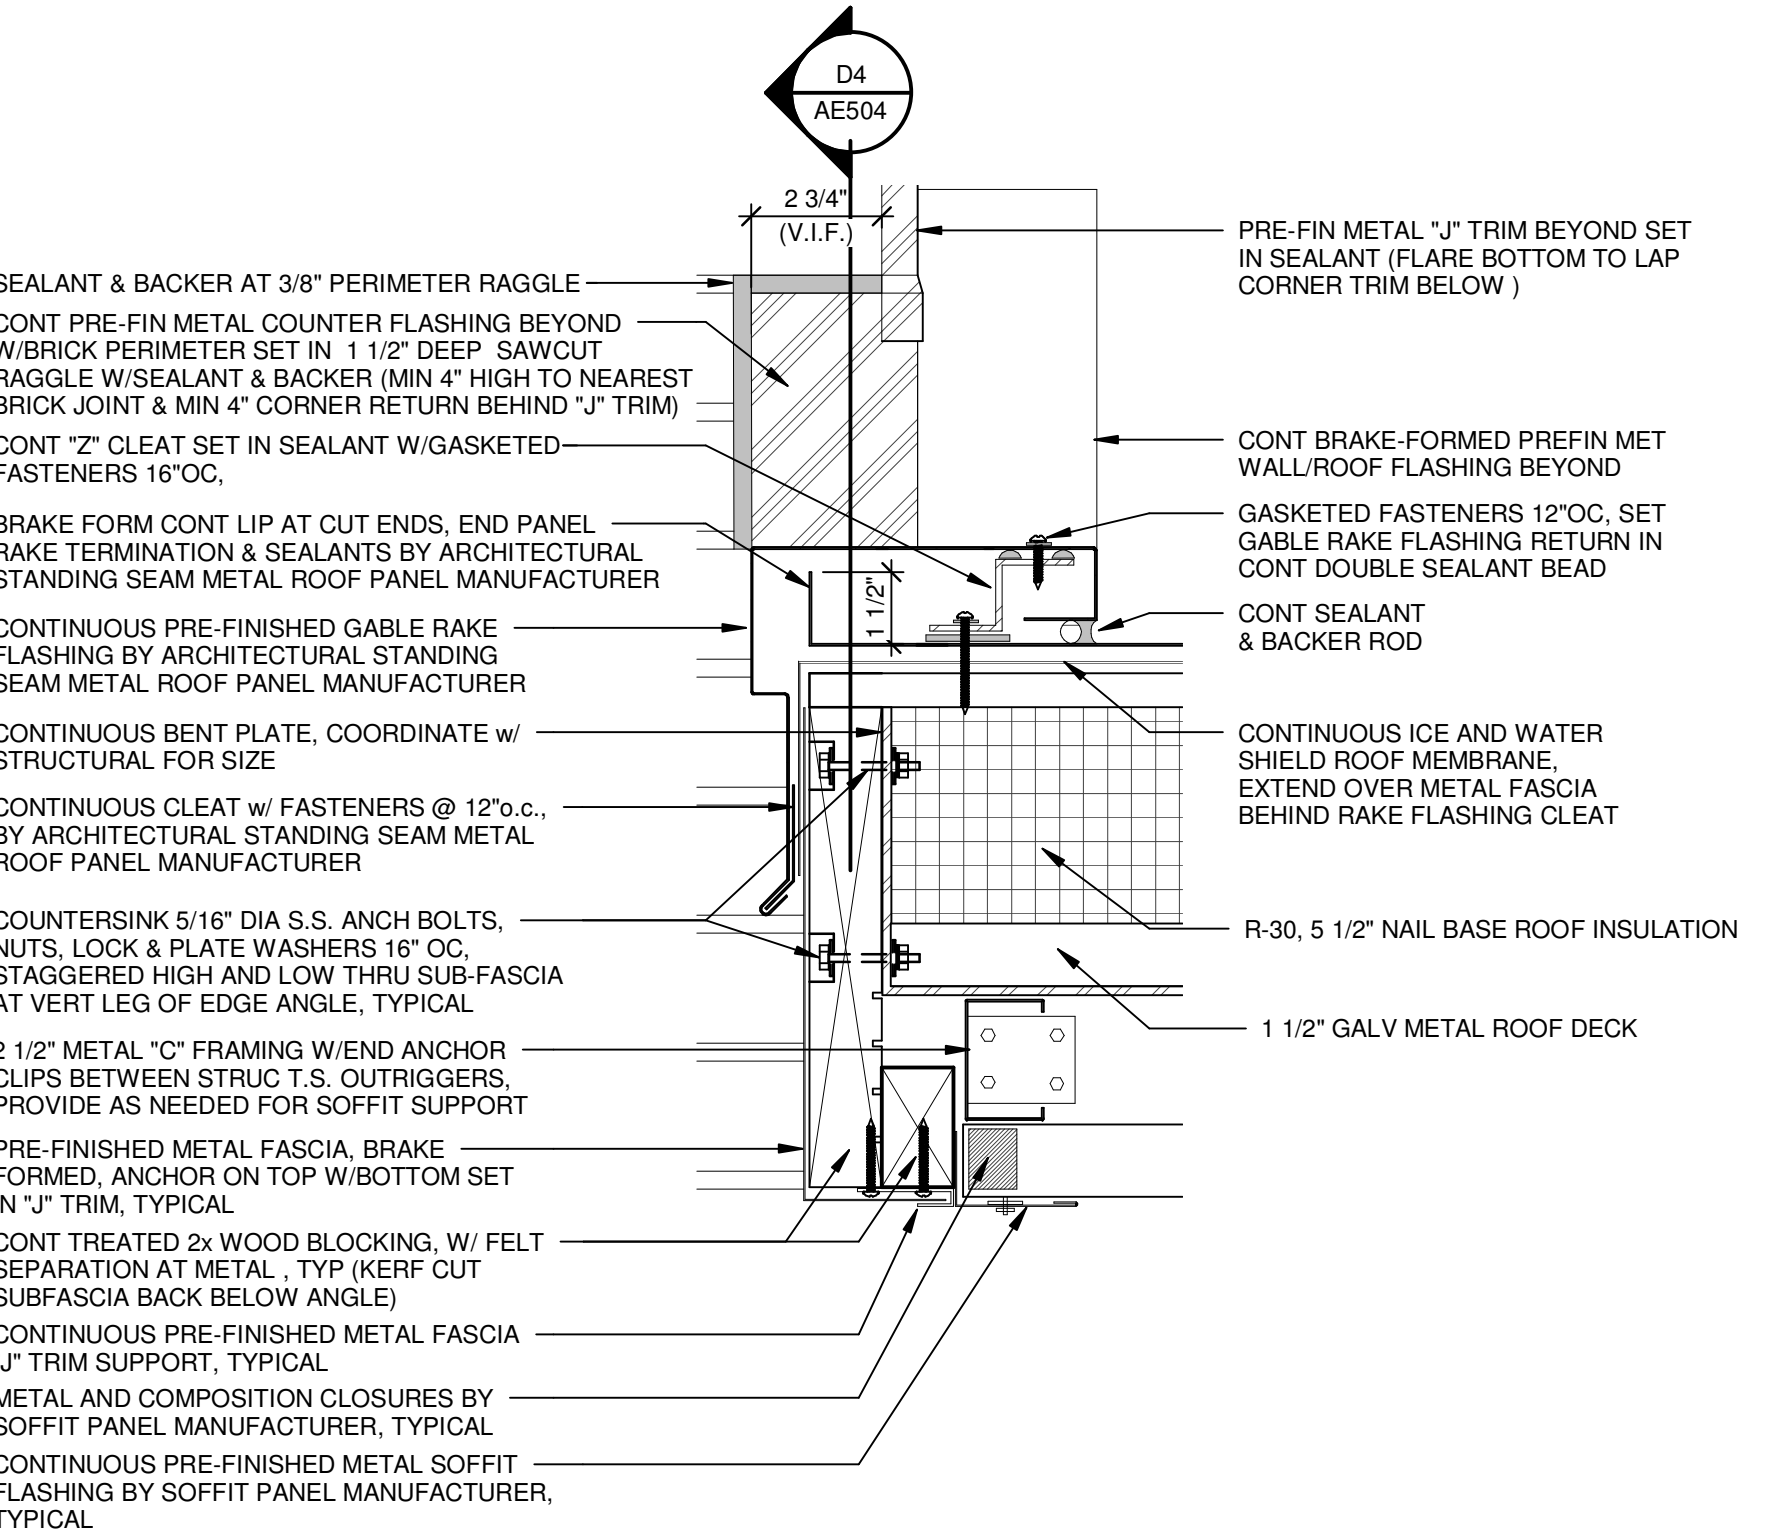


D1 RAKE FASCIA AT BRICK SIDEWALL
3" = 1'-0"

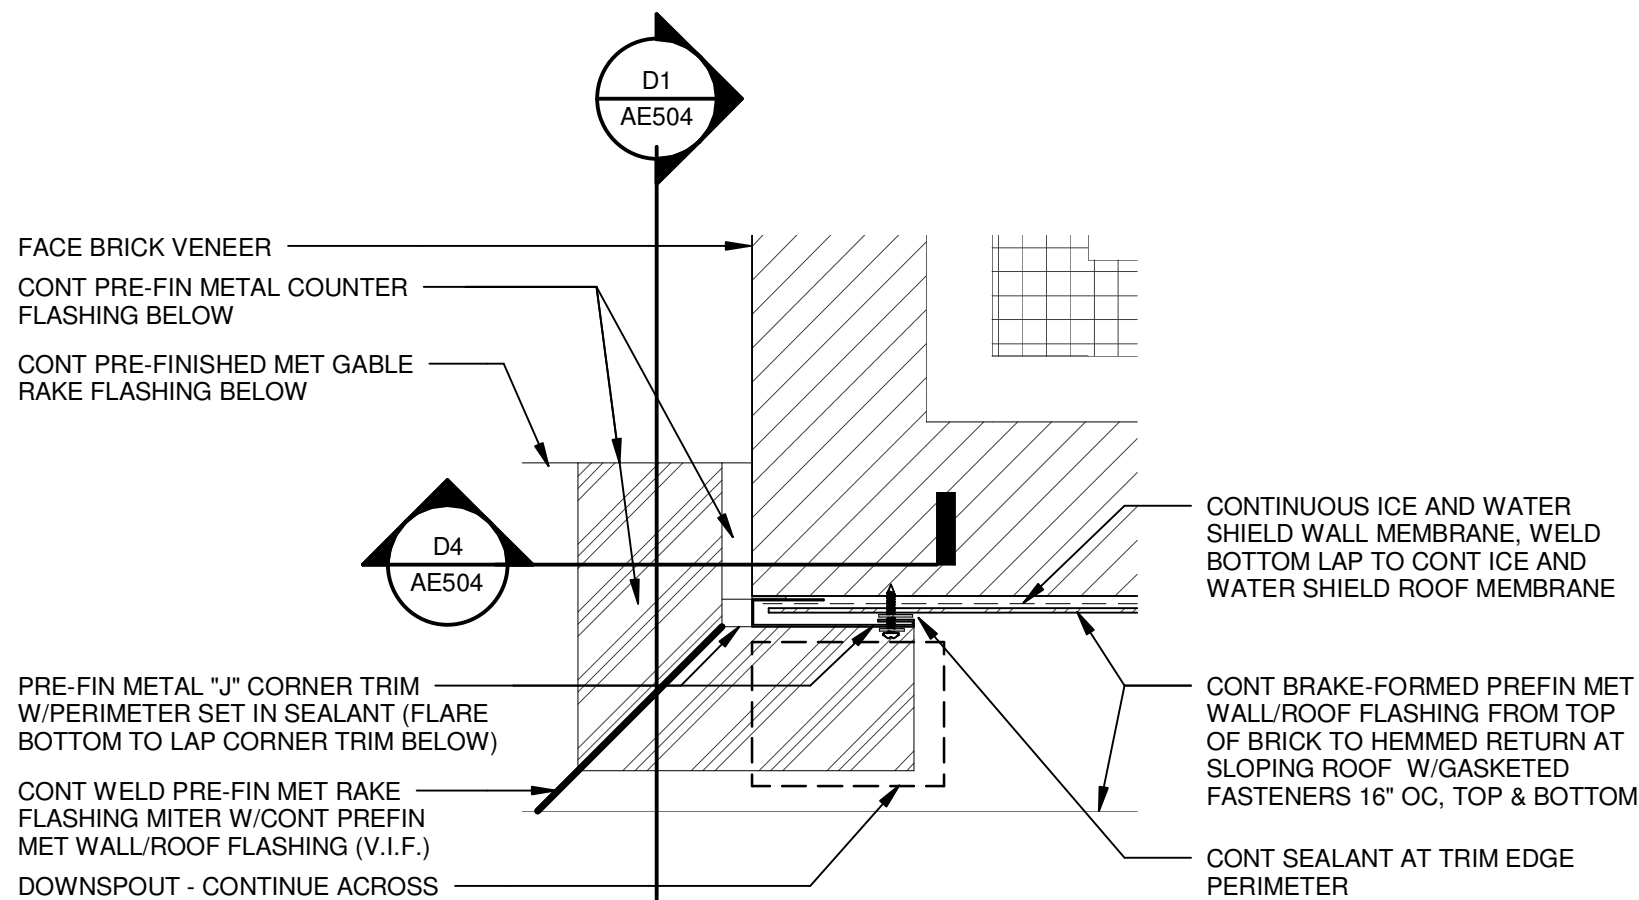


B4 SIDEWALL "J" TRIM @ BRICK CORNER
3" = 1'-0"

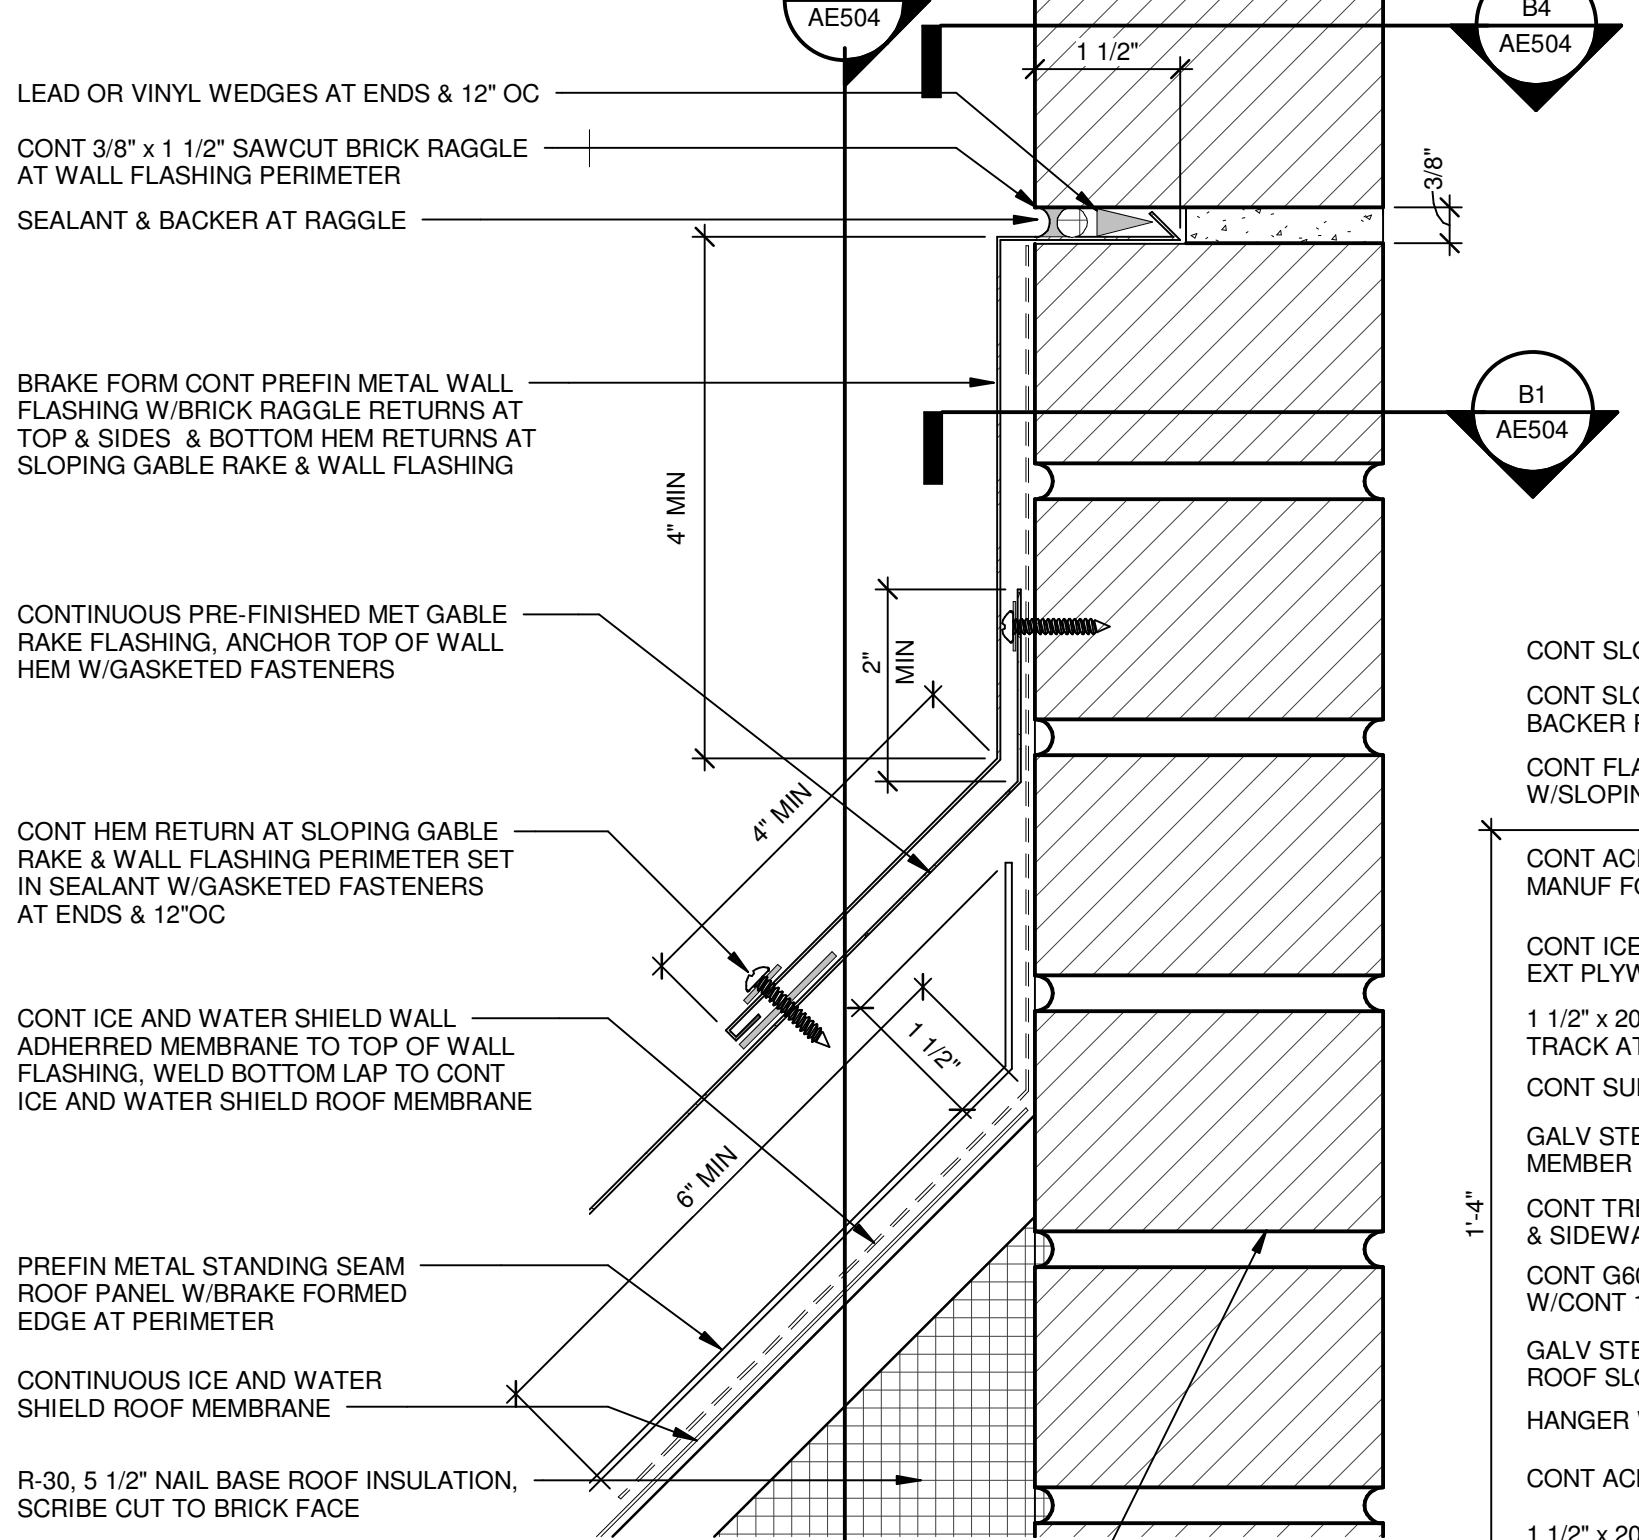


D4 ROOF/WALL FLASHING AT RAKE
6" = 1'-0"

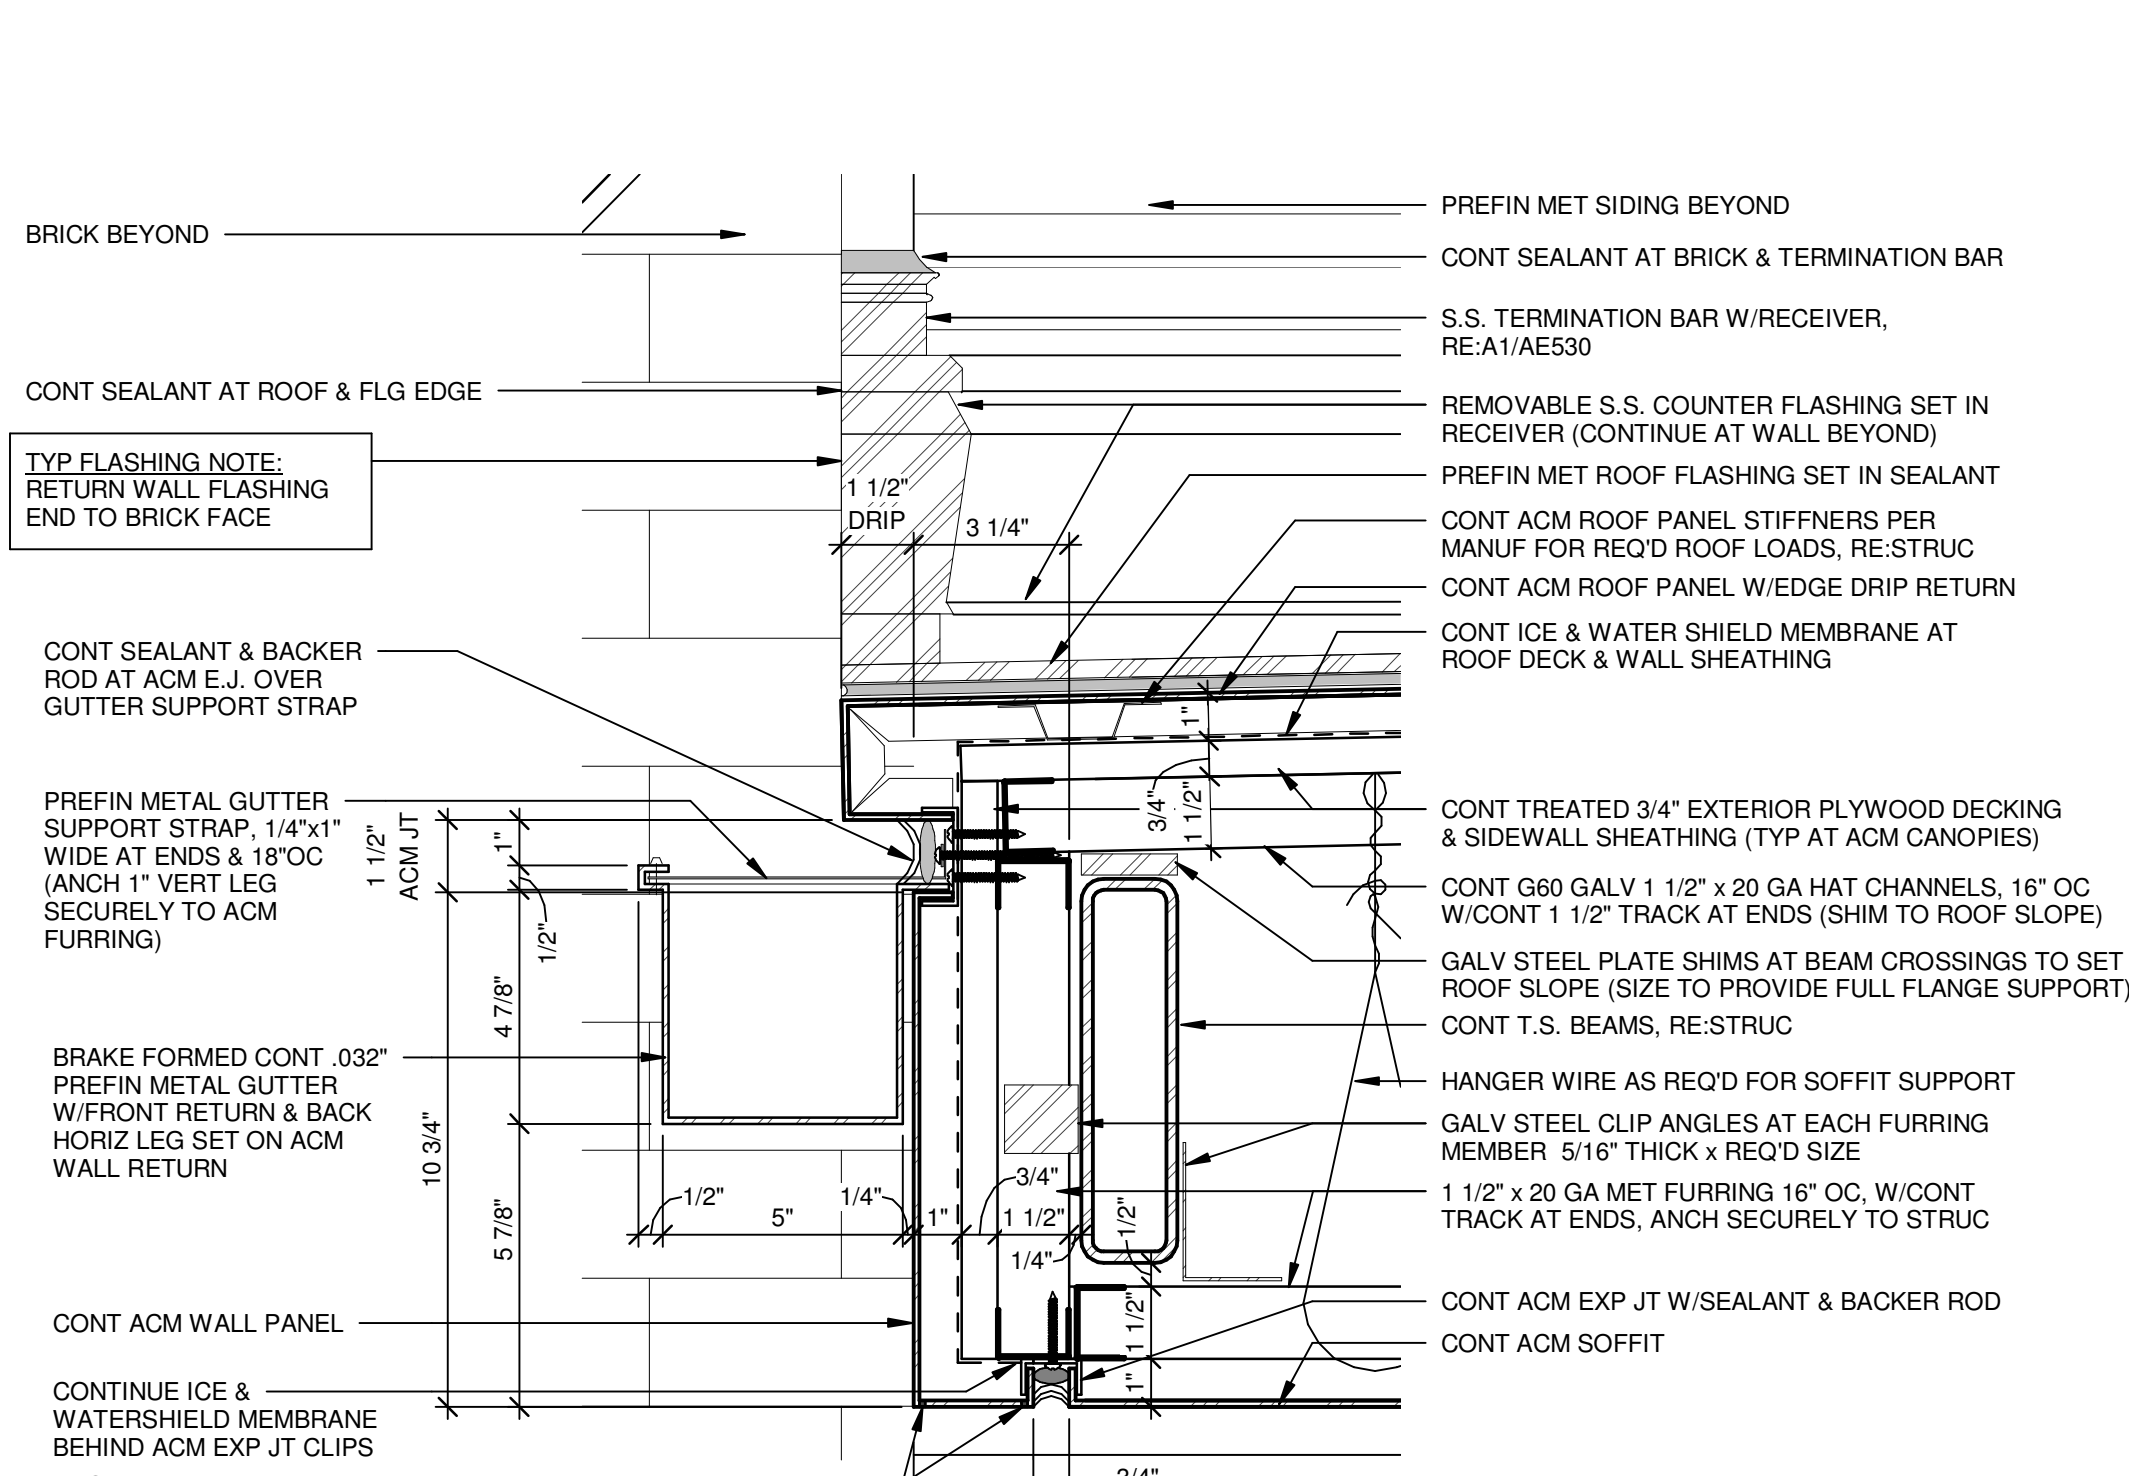


C6 TYP ACM CANOPY SIDE AT GUTTER
3" = 1'-0"

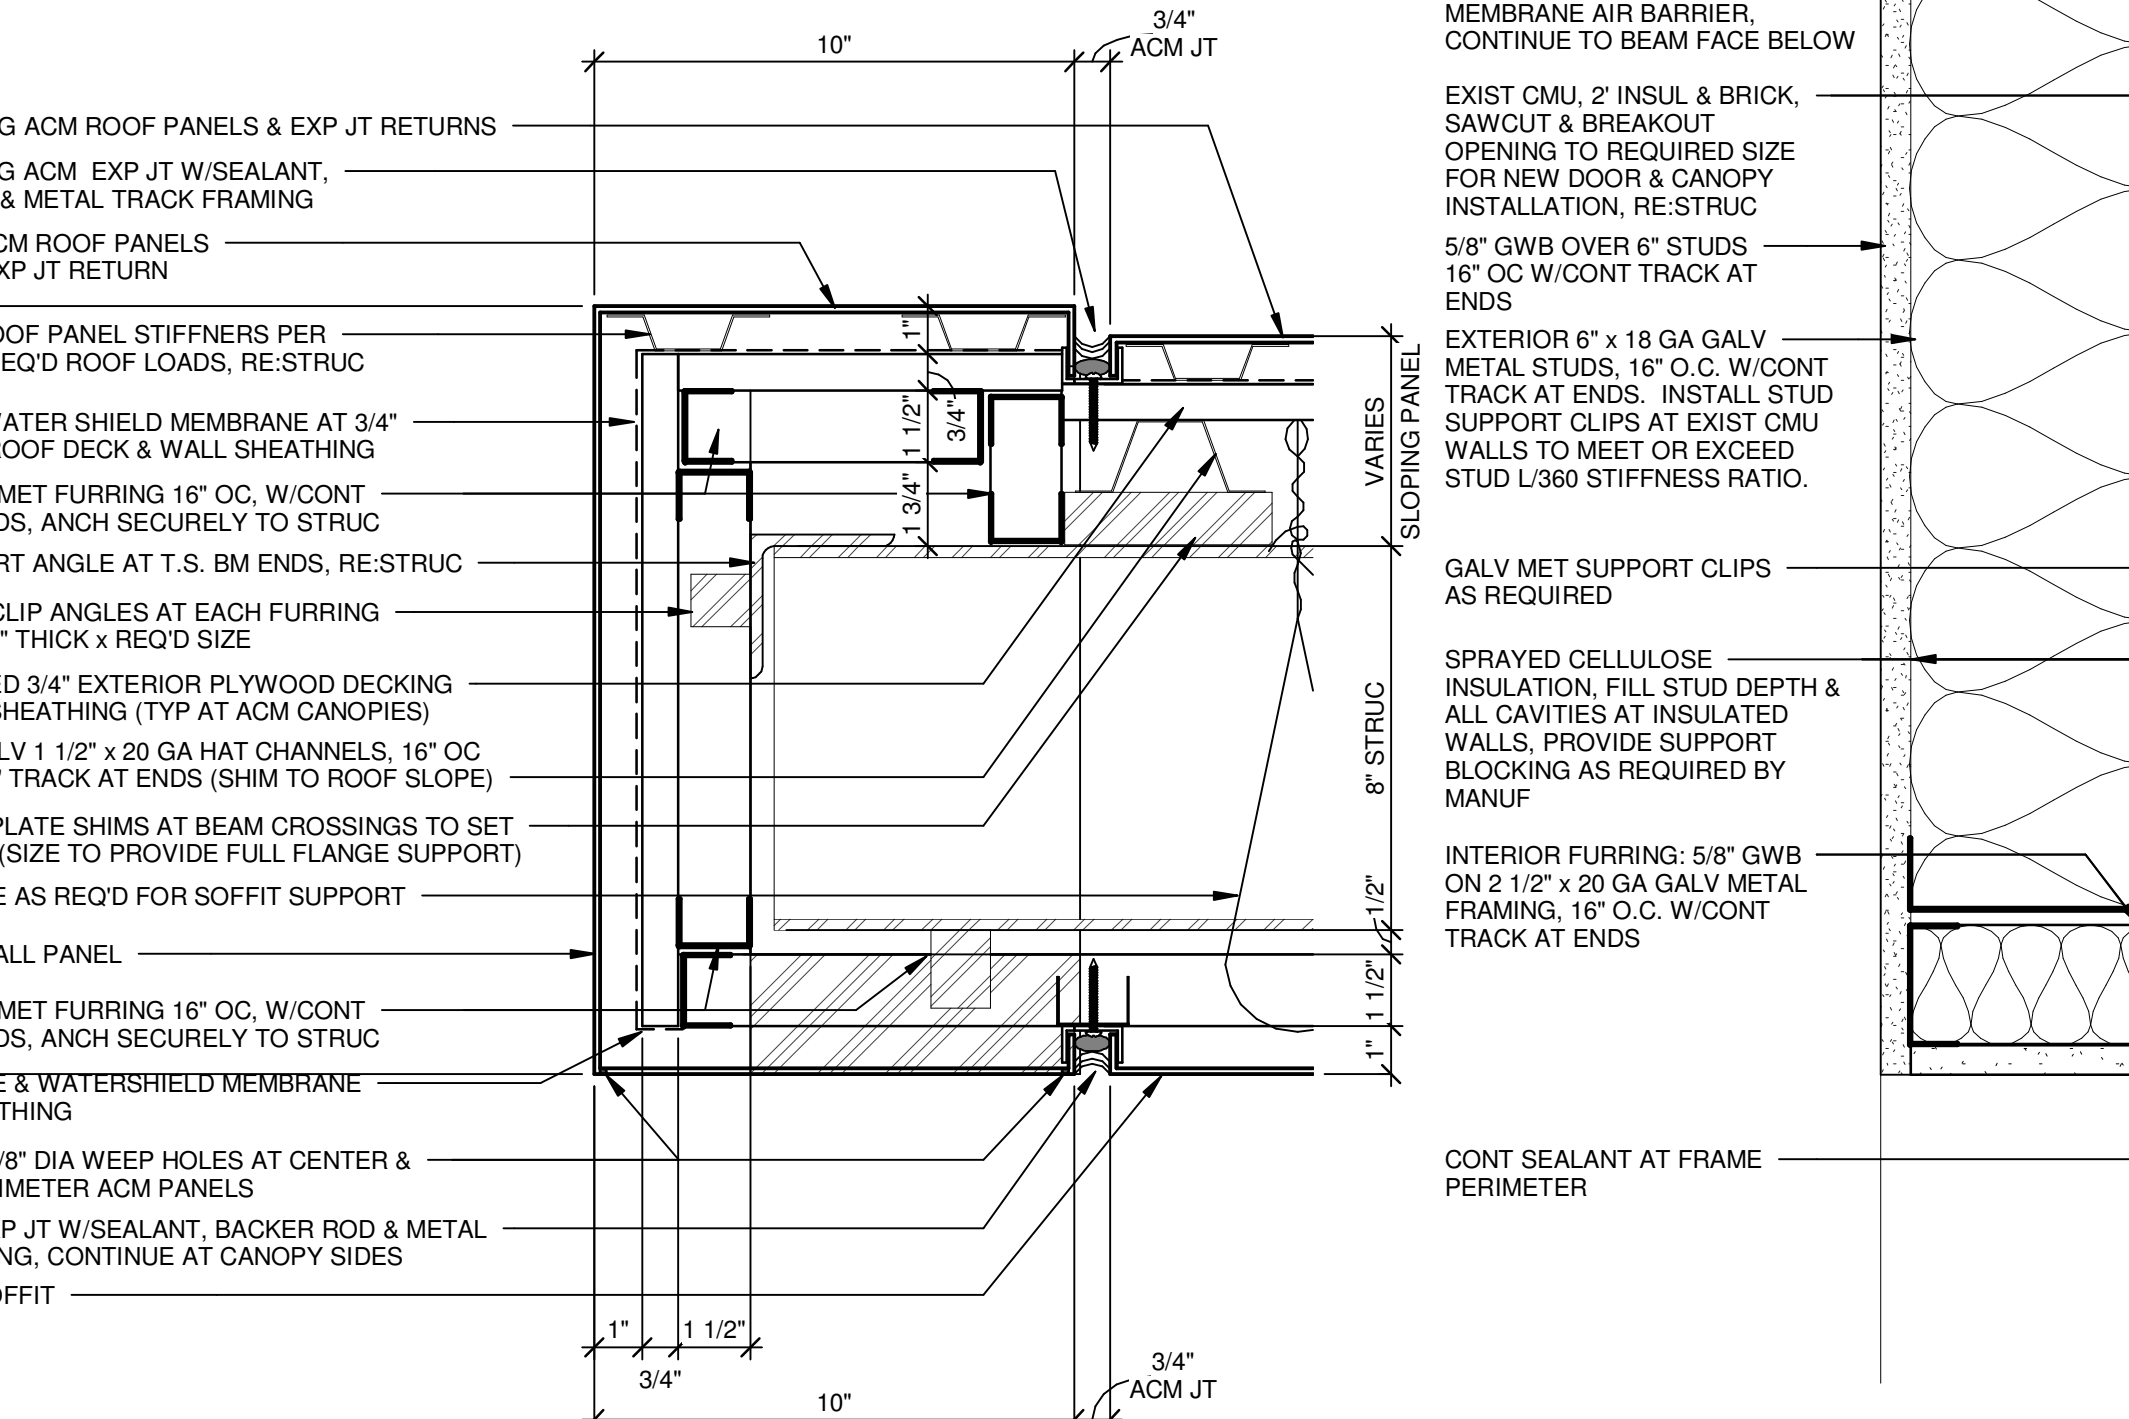

D6 TYP ACM CANOPY END
3" = 1'-0"

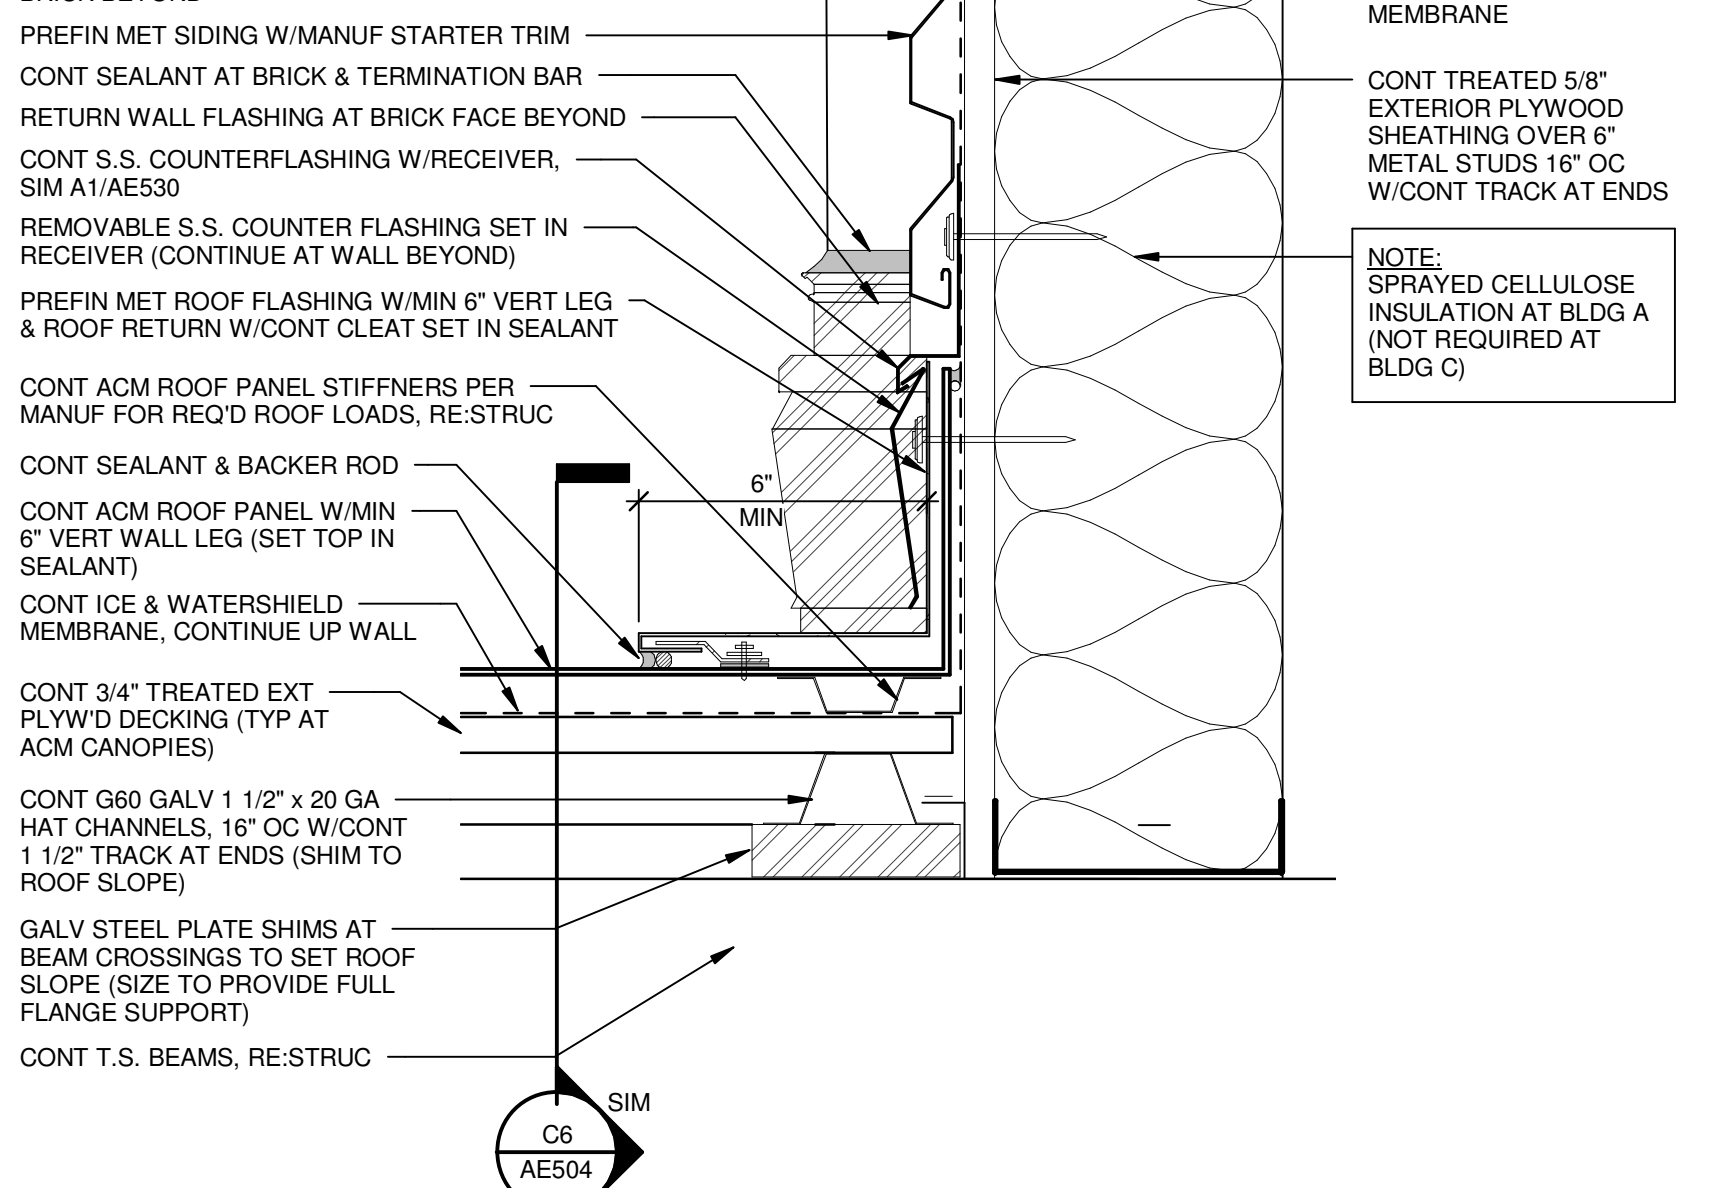

B9 ACM CANOPY AT METAL WALL
3" = 1'-0"

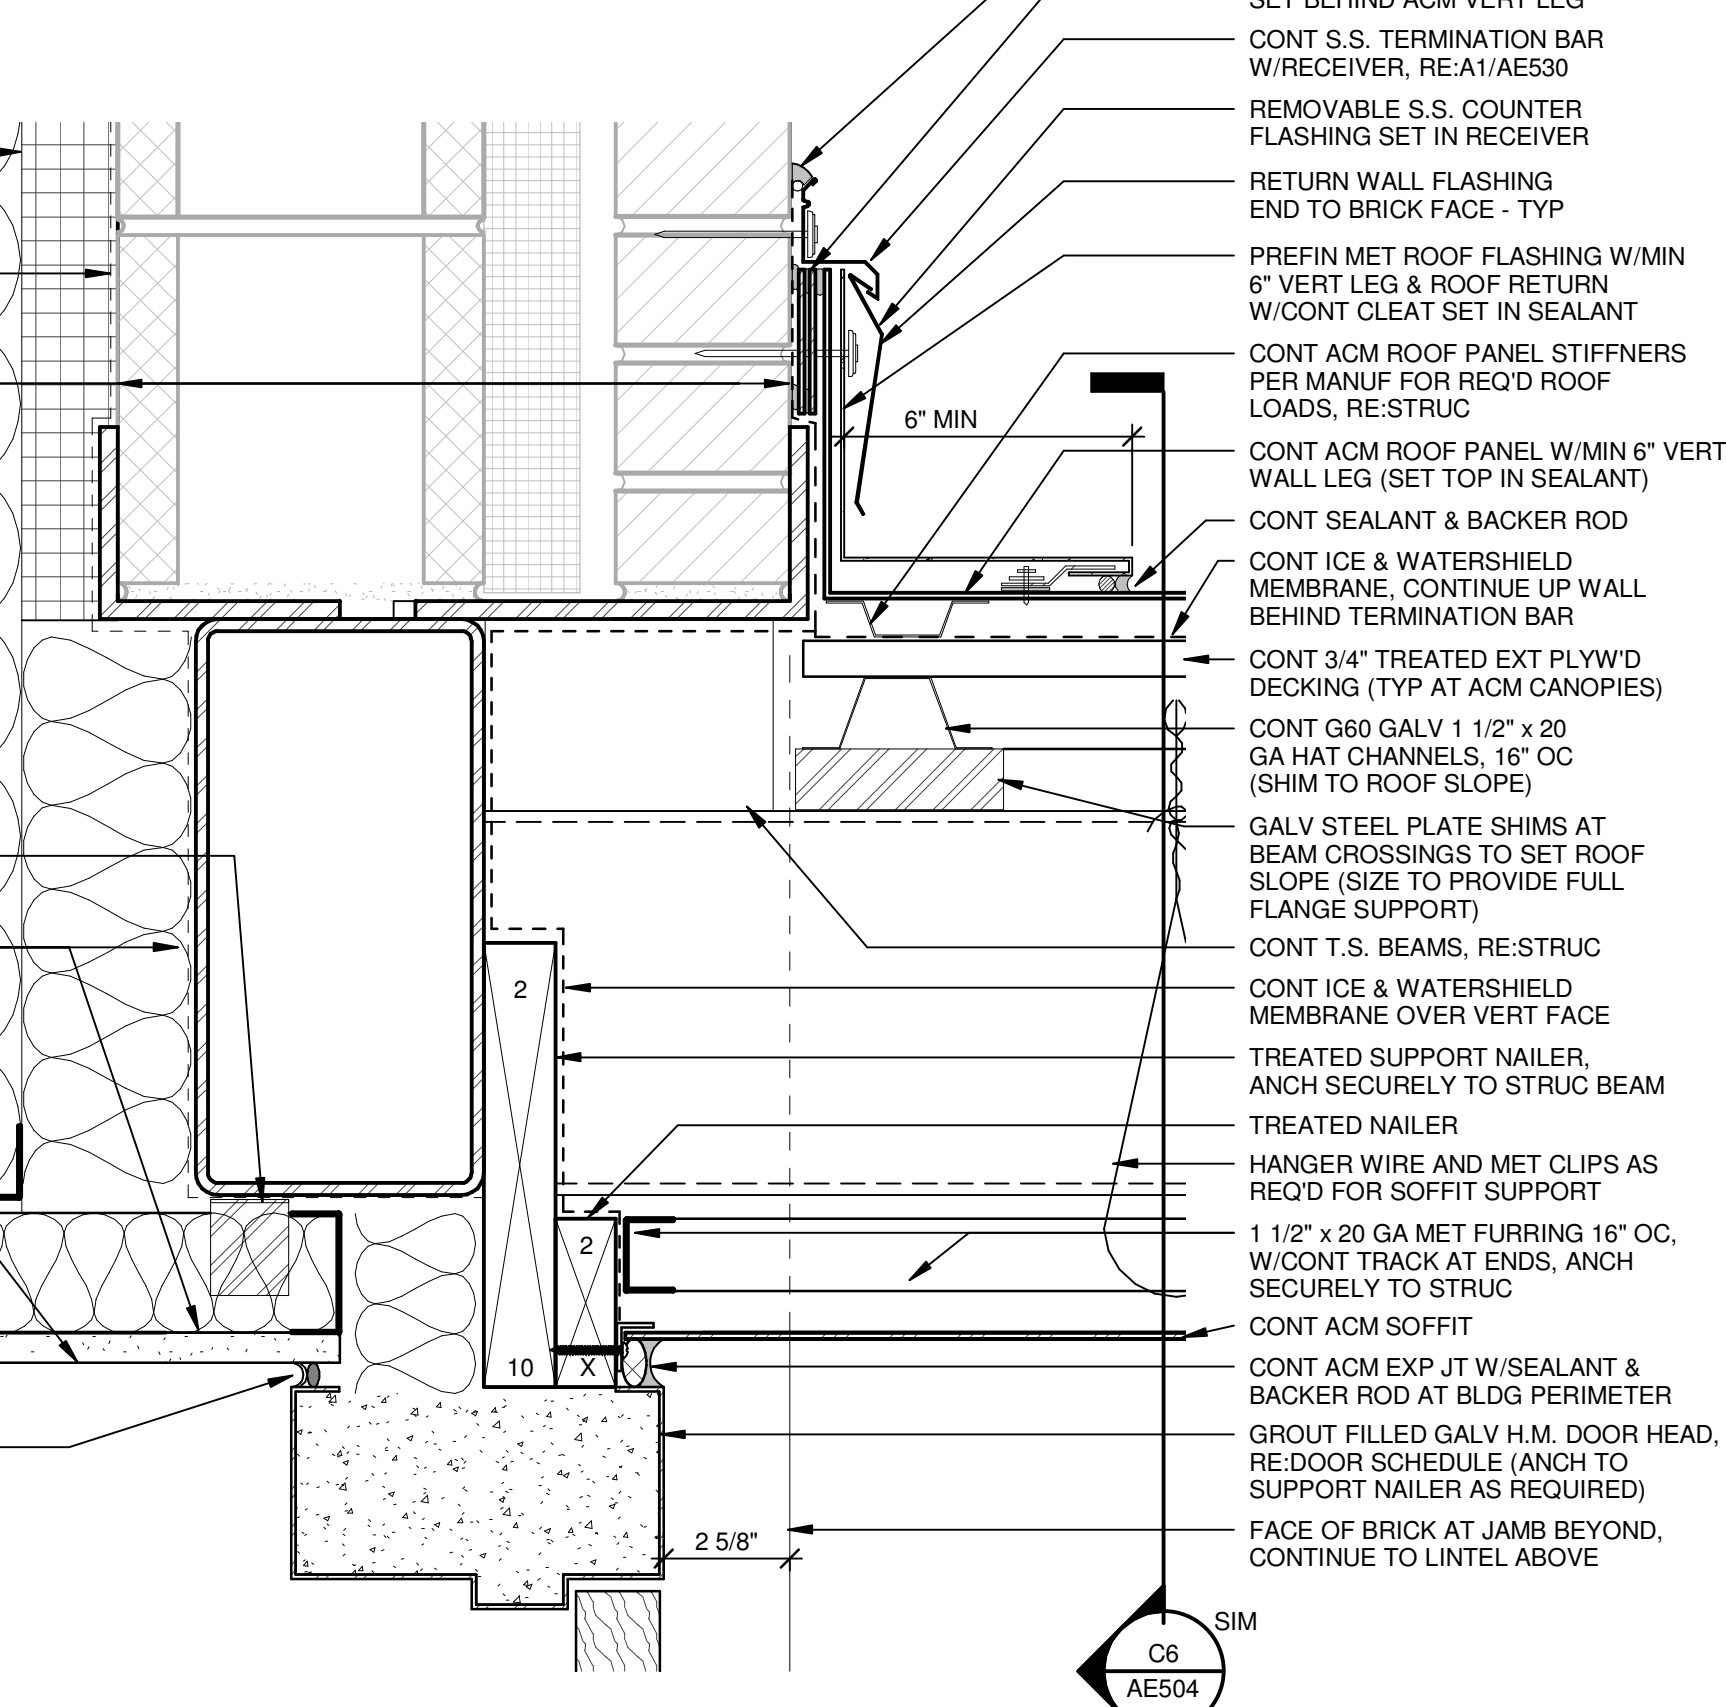

E9 ACM CANOPY AT EXIST BRICK - BLDG C
3" = 1'-0"

G1 EAVE DETAIL ABOVE MECH RM 178
1 1/2" = 1'-0"

CONSULTANTS:		09/07/2012	ARCHITECT / ENGINEERS:		Drawing Title ROOF DETAILS	Project Title Renovate Leroy Pond Army Reserve Center for Mental Health Residential Rehabilitation Treatment/ Police Training		Project Number 564-341	Office of Facilities Management DEPARTMENT OF VETERANS AFFAIRS
					Approved: Project Director	Location Fayetteville, AR		Building Number	
						Date 9/7/12		Drawing Number AE504	
Revisions:		Date				Checked SG		Drawn PQ	Dwg. 75 of 126

FULLY SPRINKLERED
100% CONSTRUCTION DOCUMENTS